
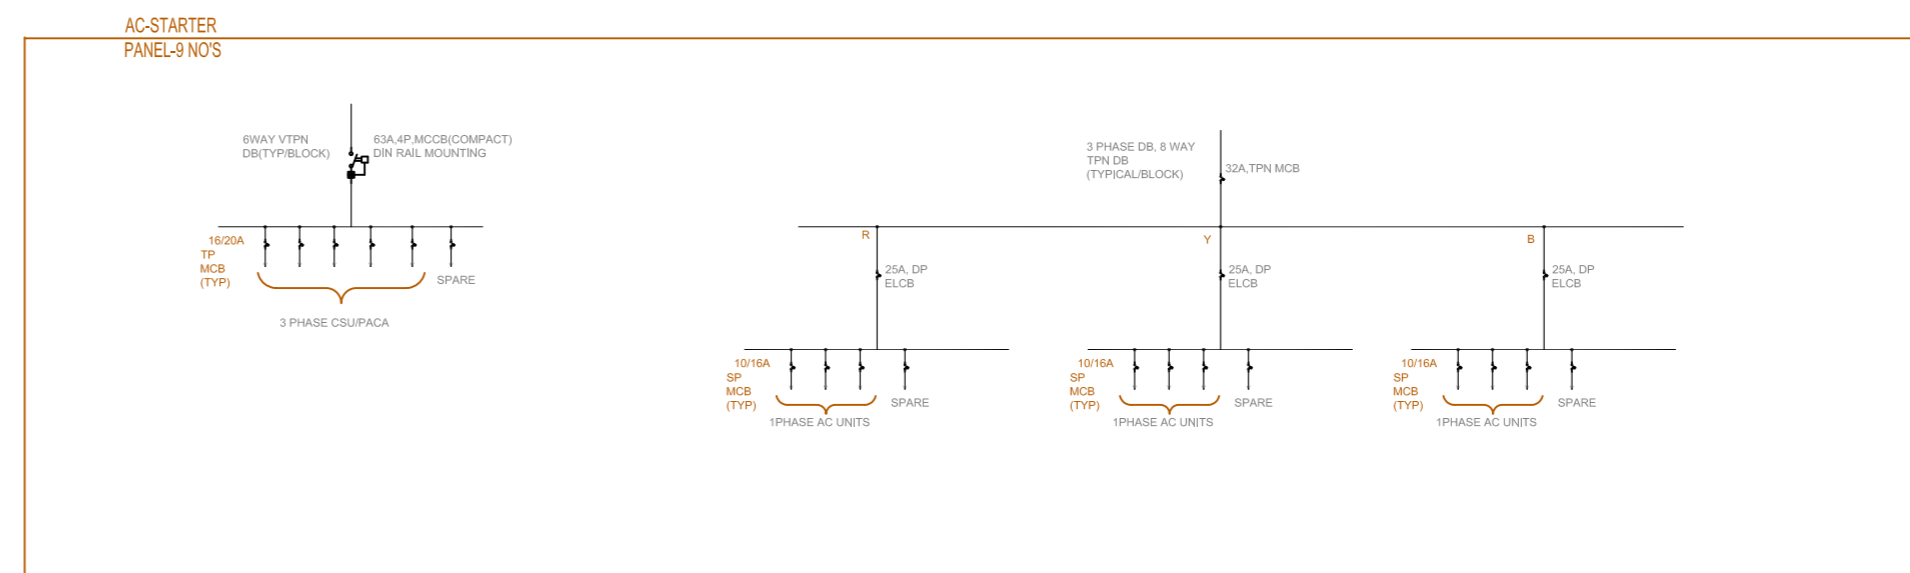
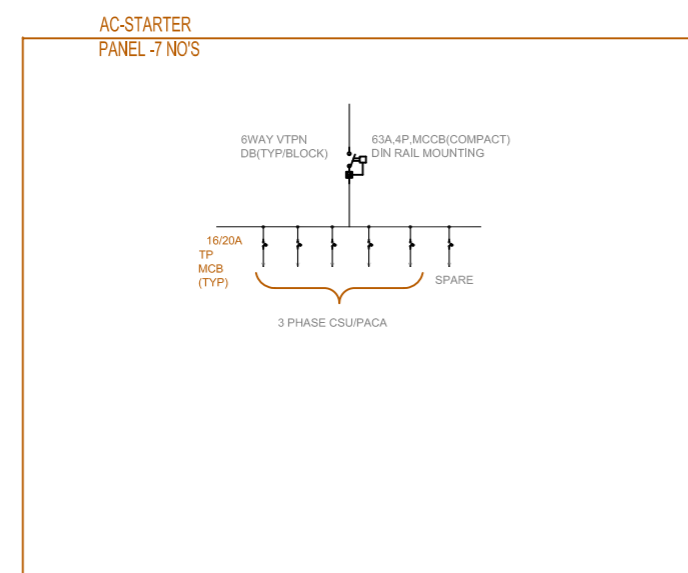


LEGEND:

1.ELE SYMBOLS

SYMBOLS	DESCRIPTION
	PHASE INDICATING LAMPS
	R-RED FOR ON INDICATION
	G-GREEN FOR OFF INDICATION
	A-AMBER FOR TRIP INDICATION
	W-WHITE FOR TRIP CIRCUIT HEALTHY INDICATION
	TRANSFORMER YARD 11KV/433V
	MCCB-MOULDDED CASE CIRCUIT BREAKER
	MCB-MINIATURE CIRCUIT BREAKER(TP)
	LIGHTNING ARRESTOR
	LOAD BREAKER SWITCH
	CURRENT TRANSFORMER
	HG FUSE
	DIESEL GENERATOR SET
	EARTHING
UDB	UPS DISTRIBUTION BOARD
LDB	LIGHTING DISTRIBUTION BOARD
PDB	POWER DISTRIBUTION BOARD
	METERING CUBICAL
	OVER LOAD AND EARTH FAULT
	AMMETER WITH SELECTOR SWITCH
	VOLTMETER WITH SELECTOR SWITCH
	ENERGY METER
	CONTACTOR

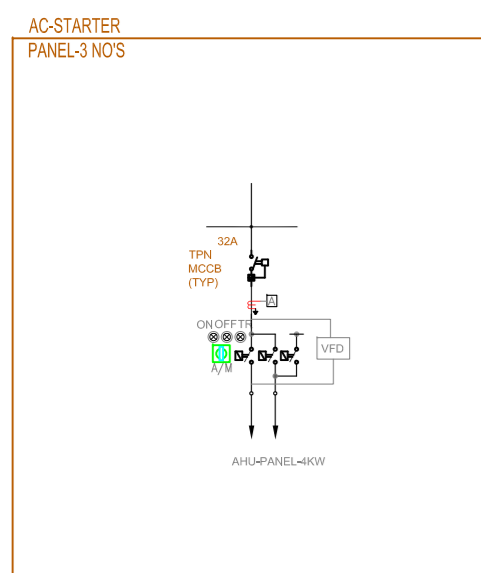

TENDER DRAWING

R-0	03-02-2014	TENDER DRAWING	MN	AK
REV	DATE	DESCRIPTION	DRAWN	APPD

CLIENT

World Bank

PROJECT CONSULTANT

Mc D Built Environment Research Laboratory Pvt Ltd,
Green Building, Sustainability and MEP services,
3rd Floor, CONCORD #1354, 8th Cross, 80th Road,
33rd Main, 1st Phase, JP Nagar, Bangalore-560 078,
Ph: +91 80 41214020, URL: www.mcdberl.com

ARCHITECT

Flying Elephant Studio

PROJECT TITLE

NCSCM

DRAWING TITLE

ELECTRICAL SLD

SCALE	DATE	DESIGNED	DRAWN	CHECKED	APPROVED
NTS	03-02-2014	RD	MIN	AK	AK
JOB NUMBER	DRAWING NUMBER	REVISION	SHEET		
1348	HVAC-109	R-0	A1		

This drawing is the property of Mc D Built environment research laboratory pvt Ltd,
no part of the drawing may be reproduced in any manner whatsoever without permission from Mc D BERL.