

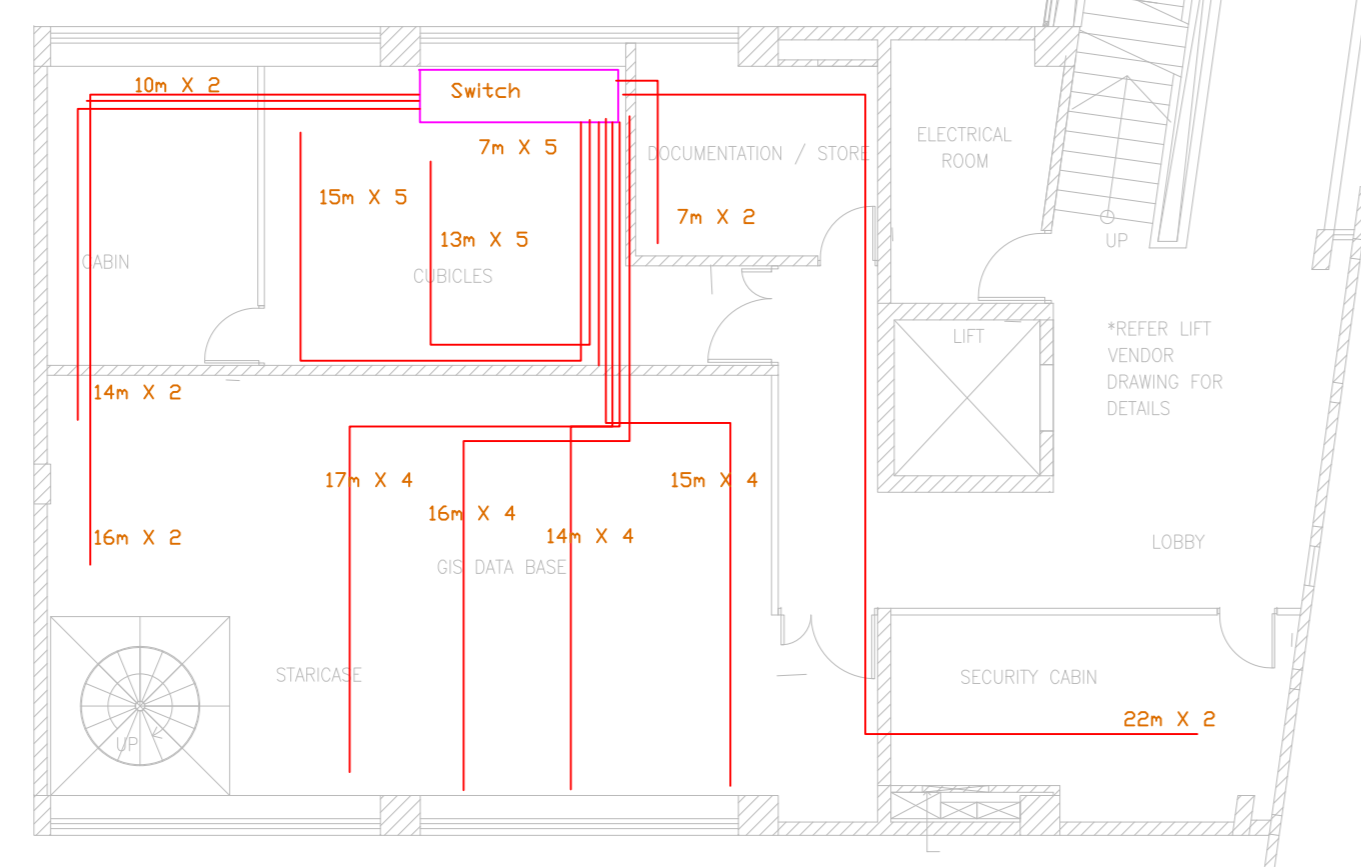



GEO BLOCK

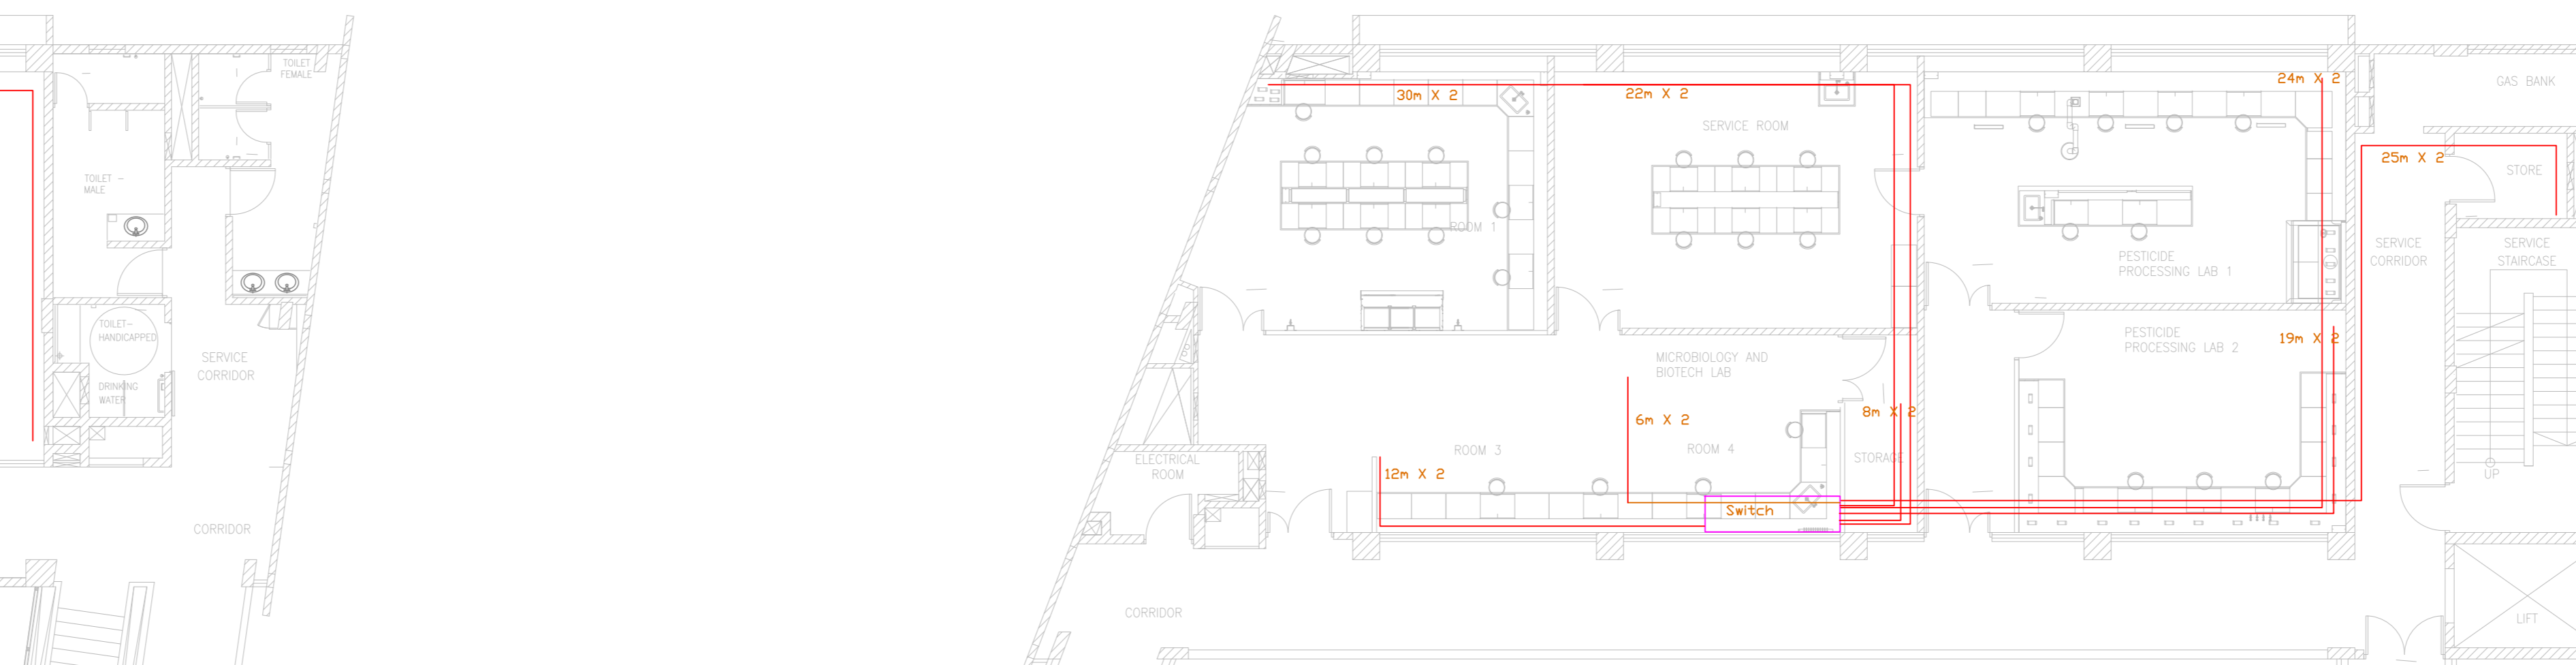


ADMIN BLOCK

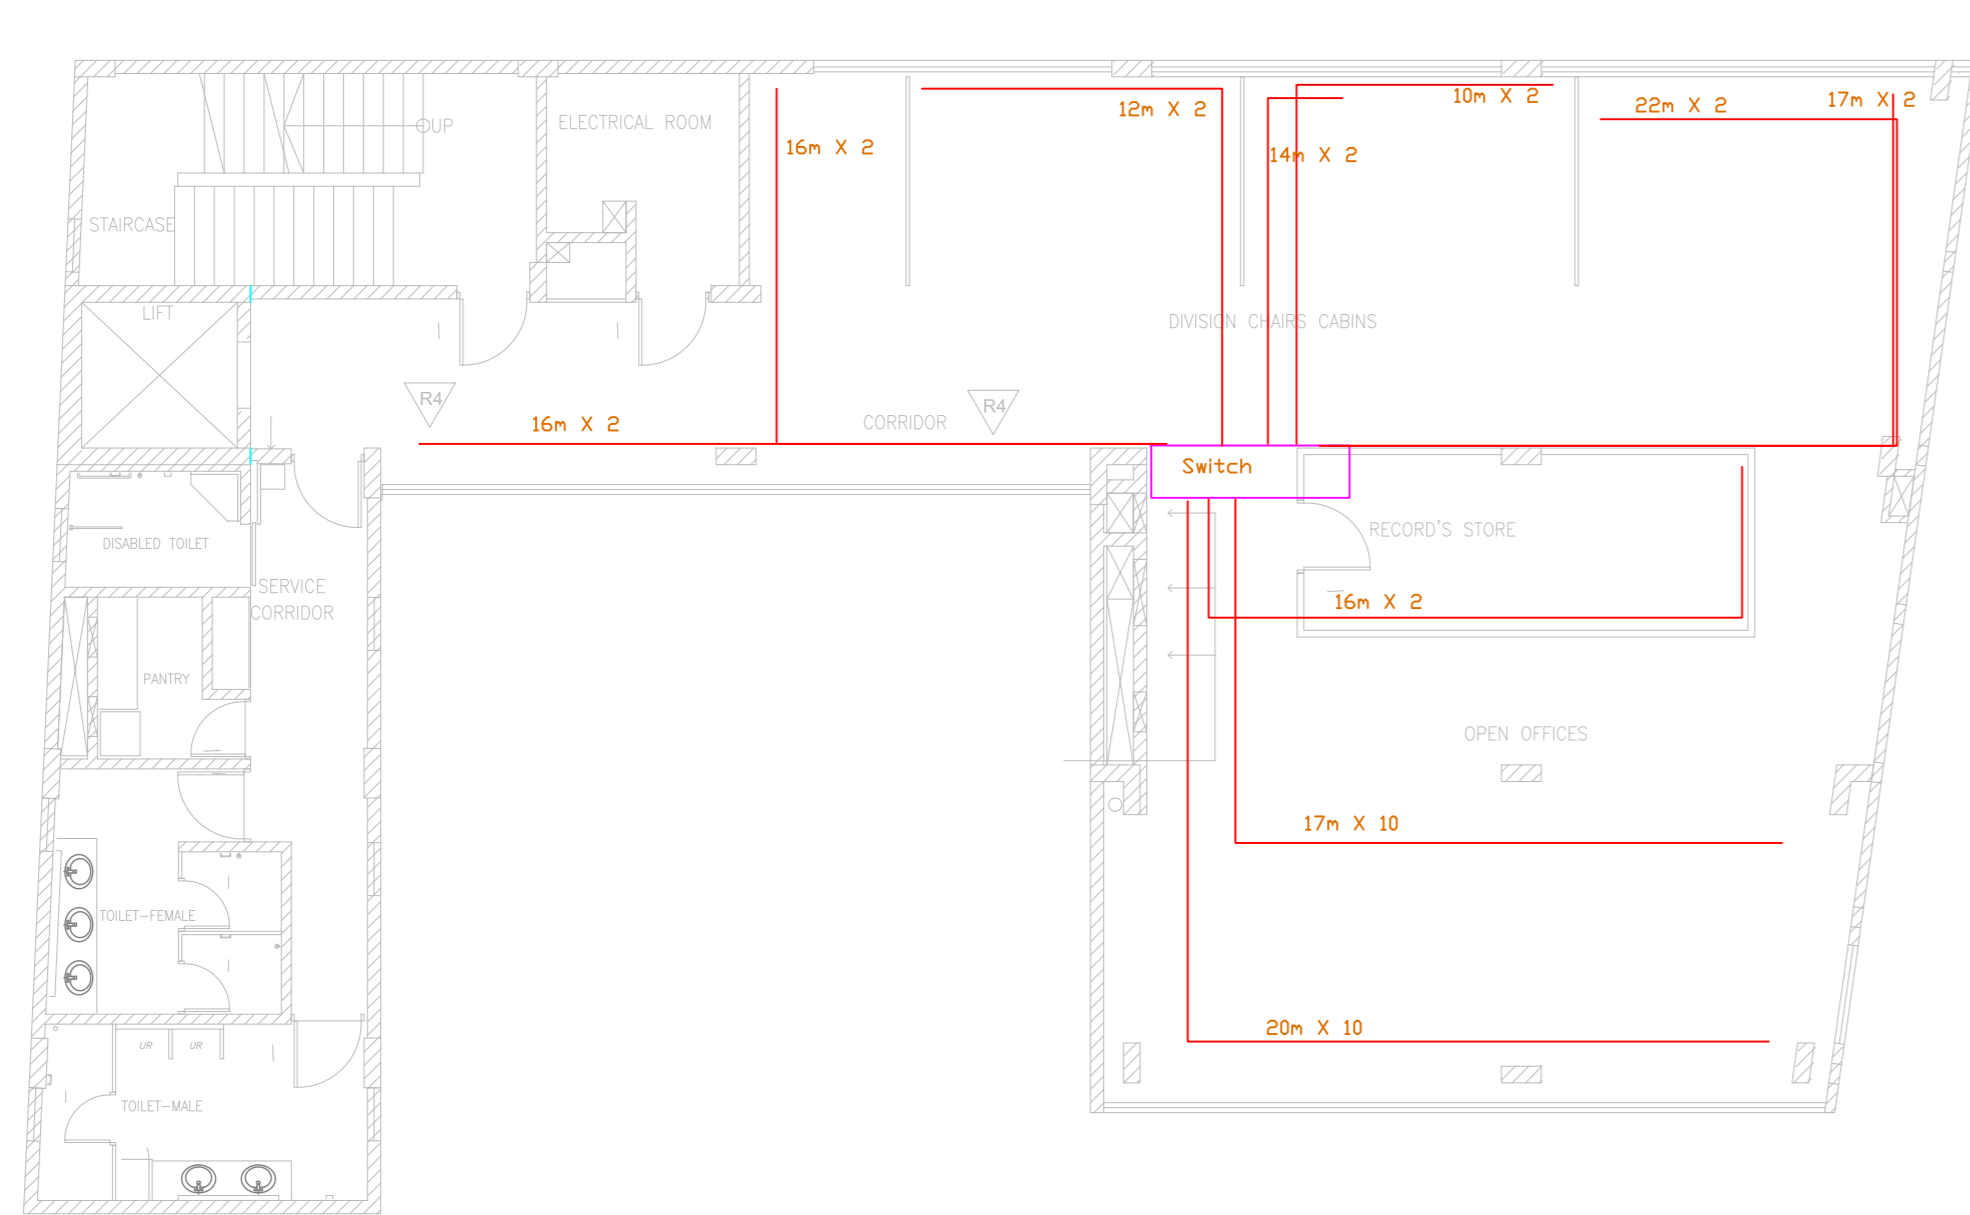


C1 BLOCK

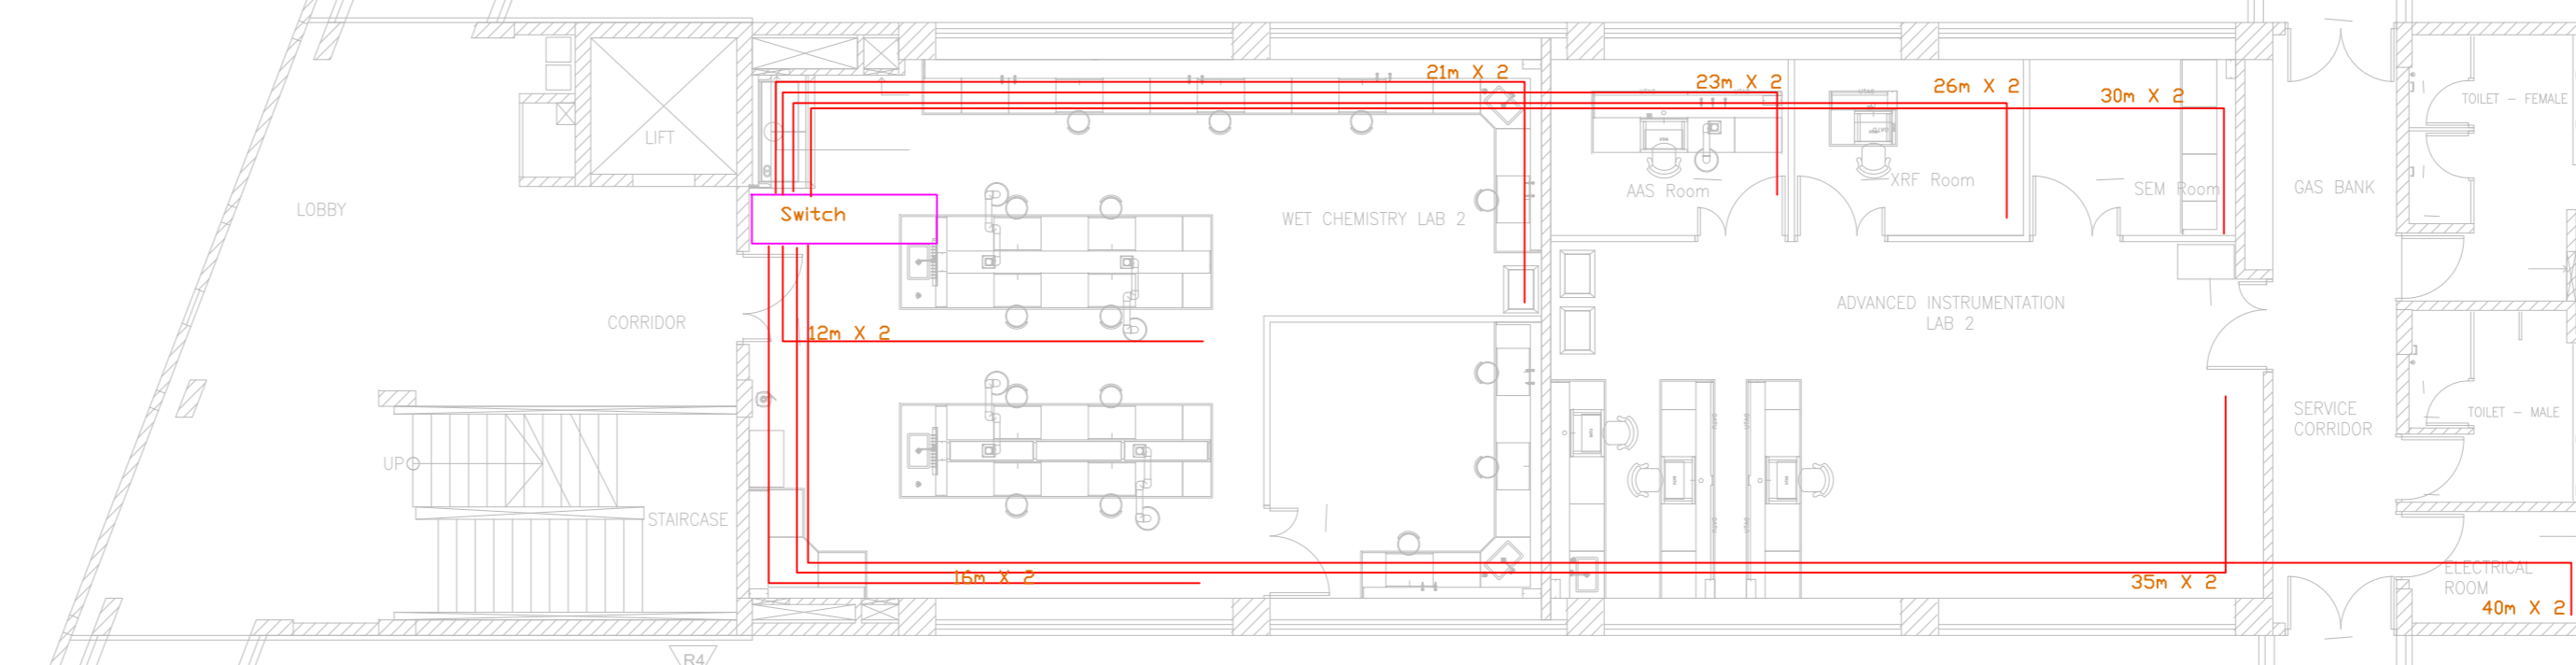

C2 BLOCK

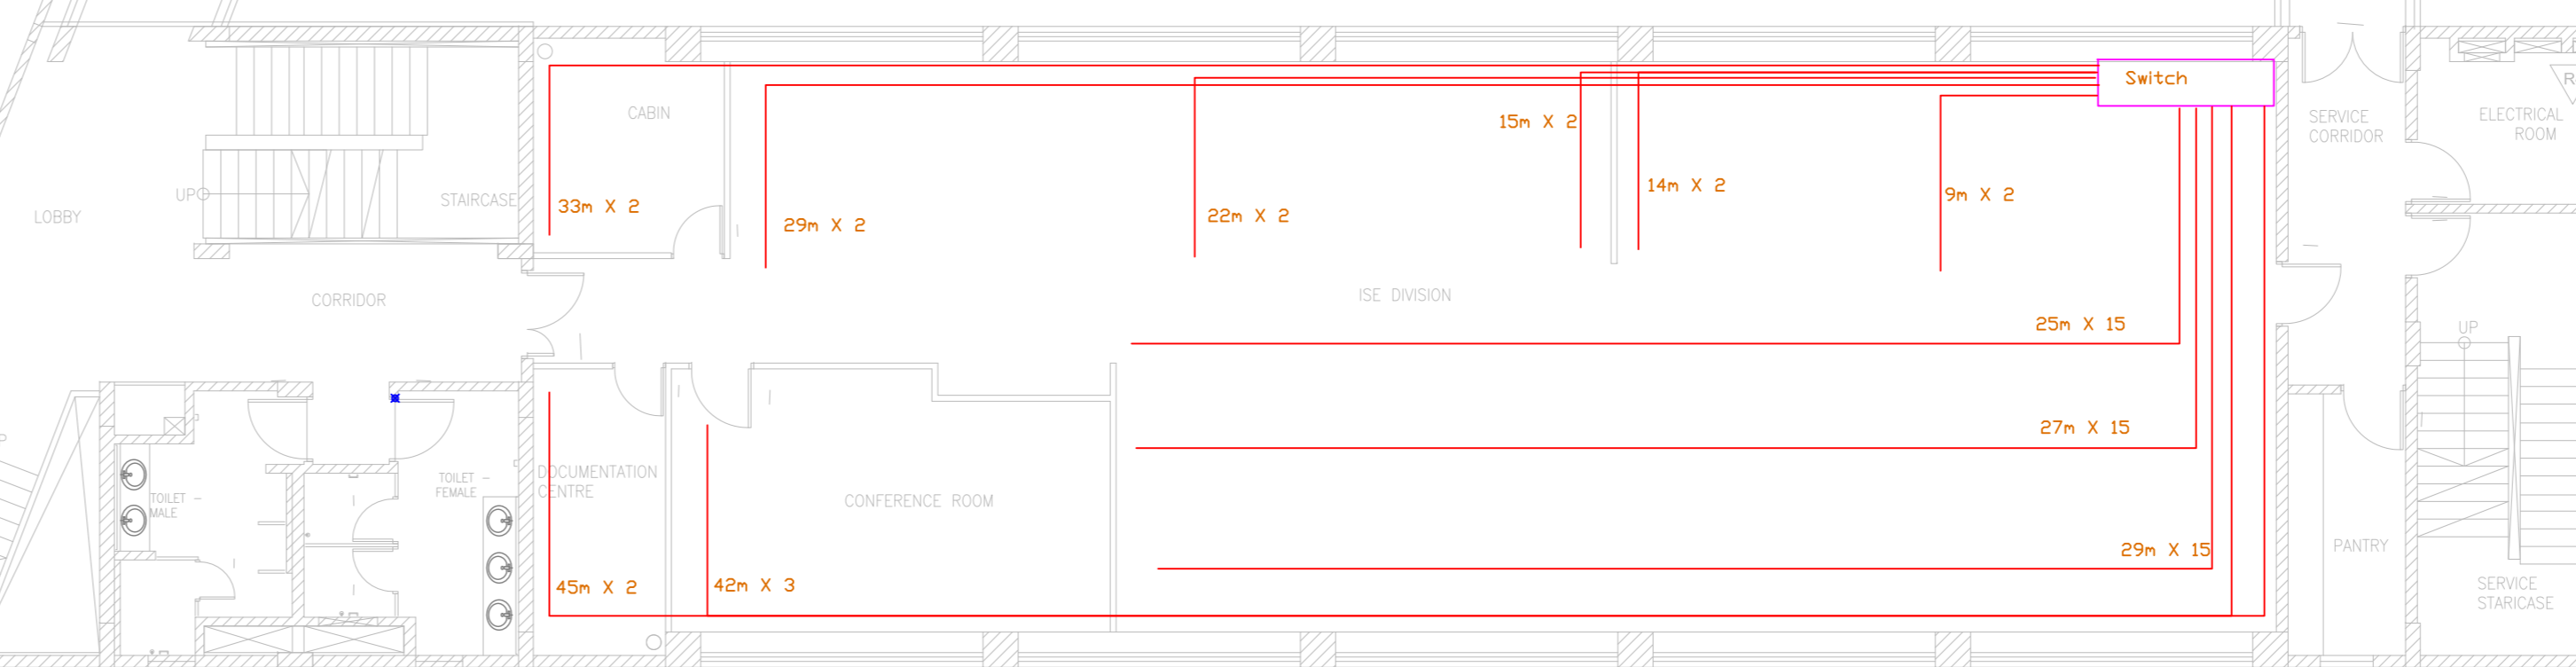


C3 BLOCK

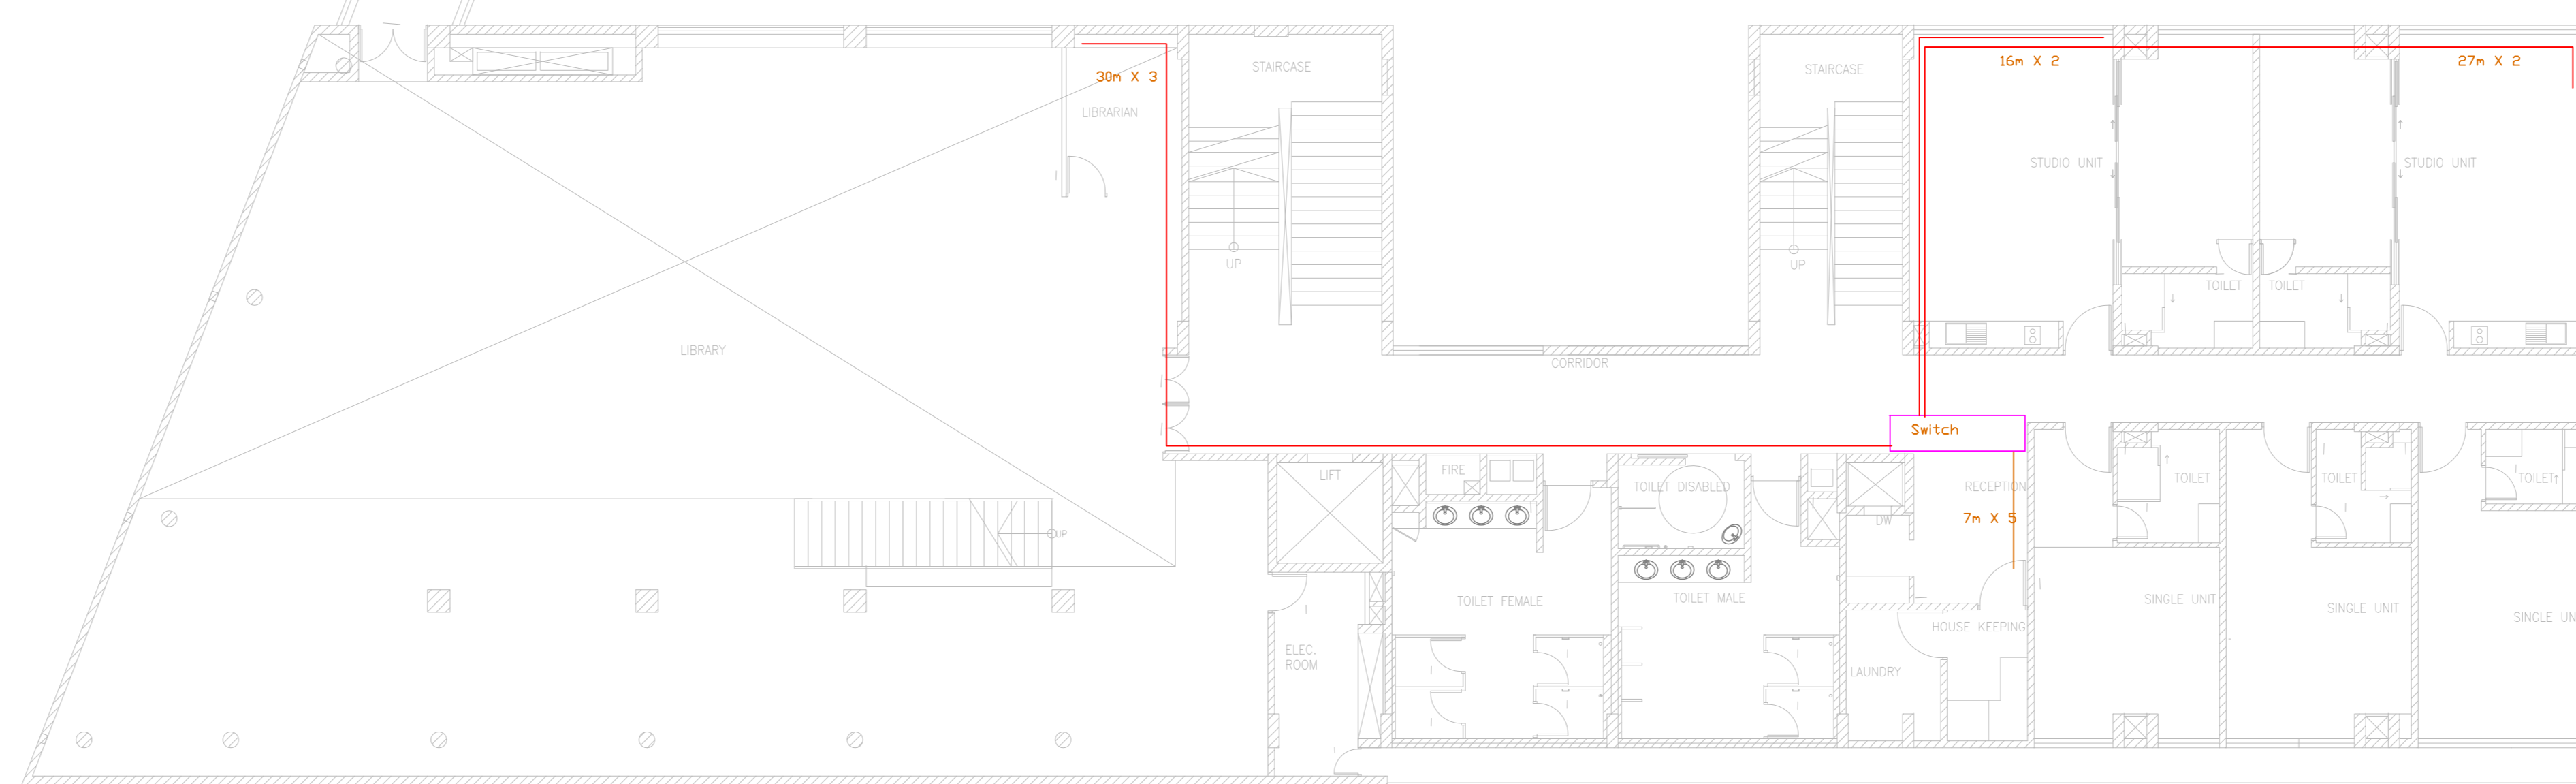


AUDITORIUM BLOCK

KEY PLAN

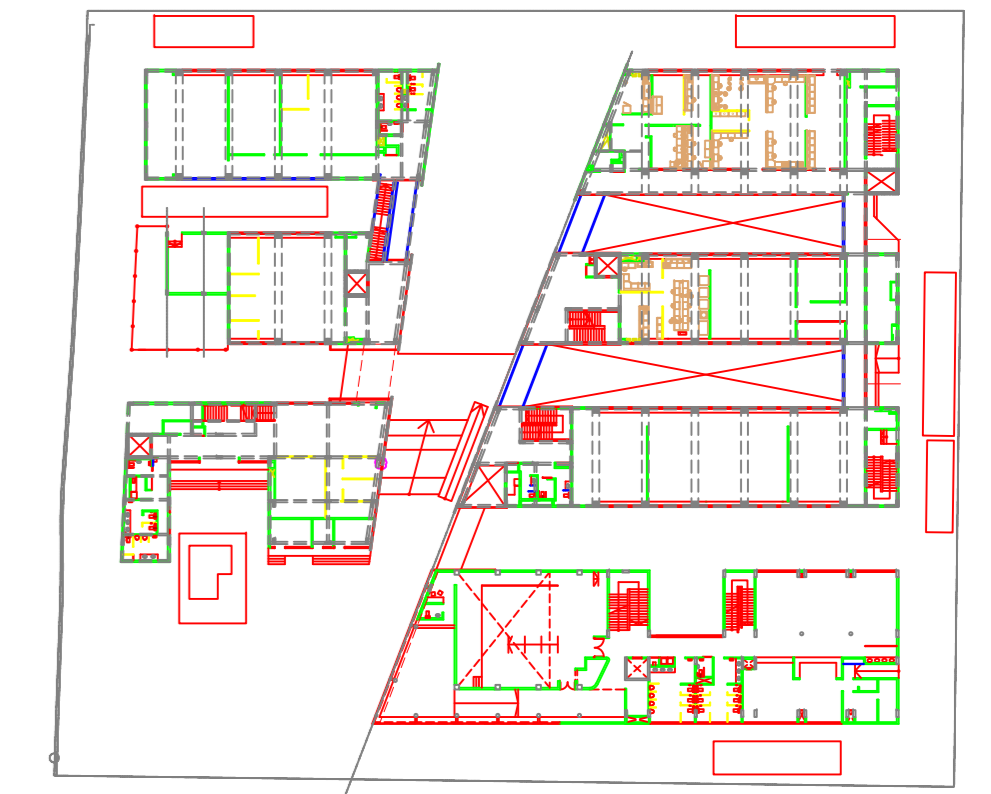


N

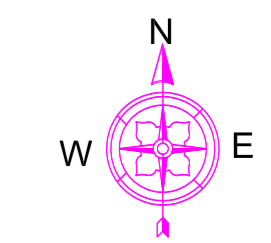

FOR TENDER

LEGEND

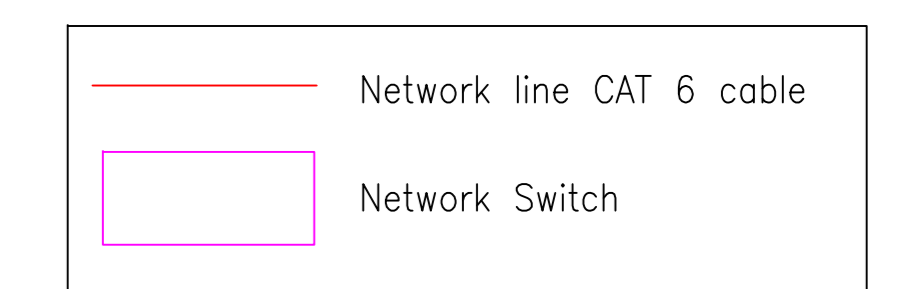

CLIENT

NCSCM

PROJECT TITLE

NCSCM BUILDING NETWORKING

DRAWING TITLE

NETWORKING LAYOUT : SECOND FLOOR