

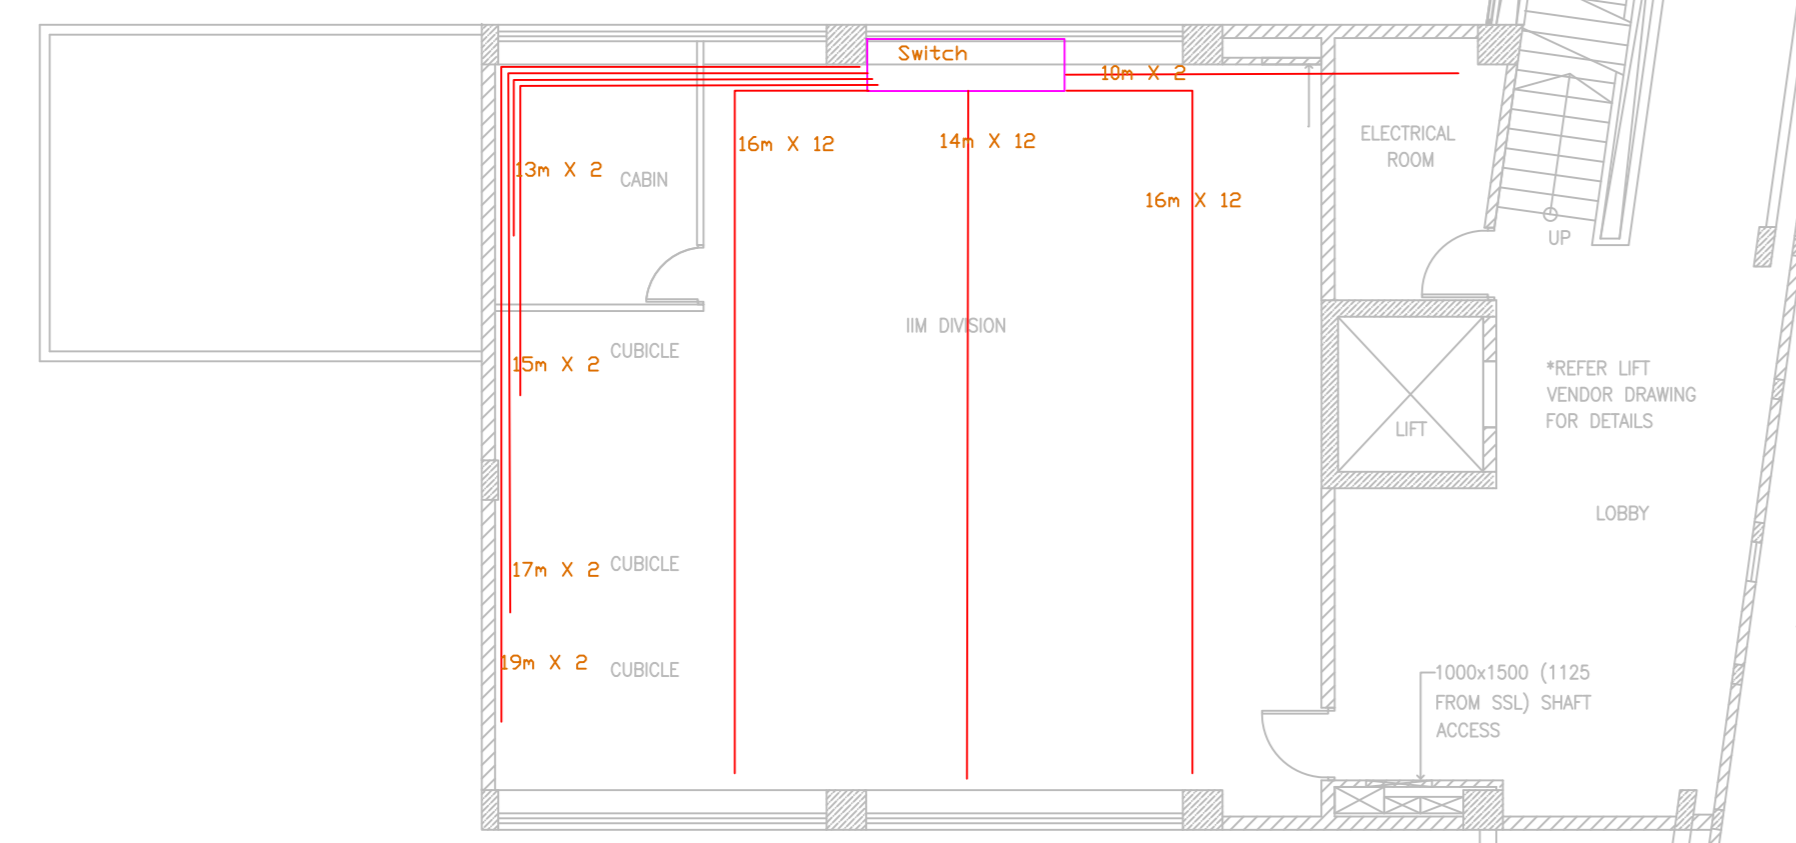



GEO BLOCK

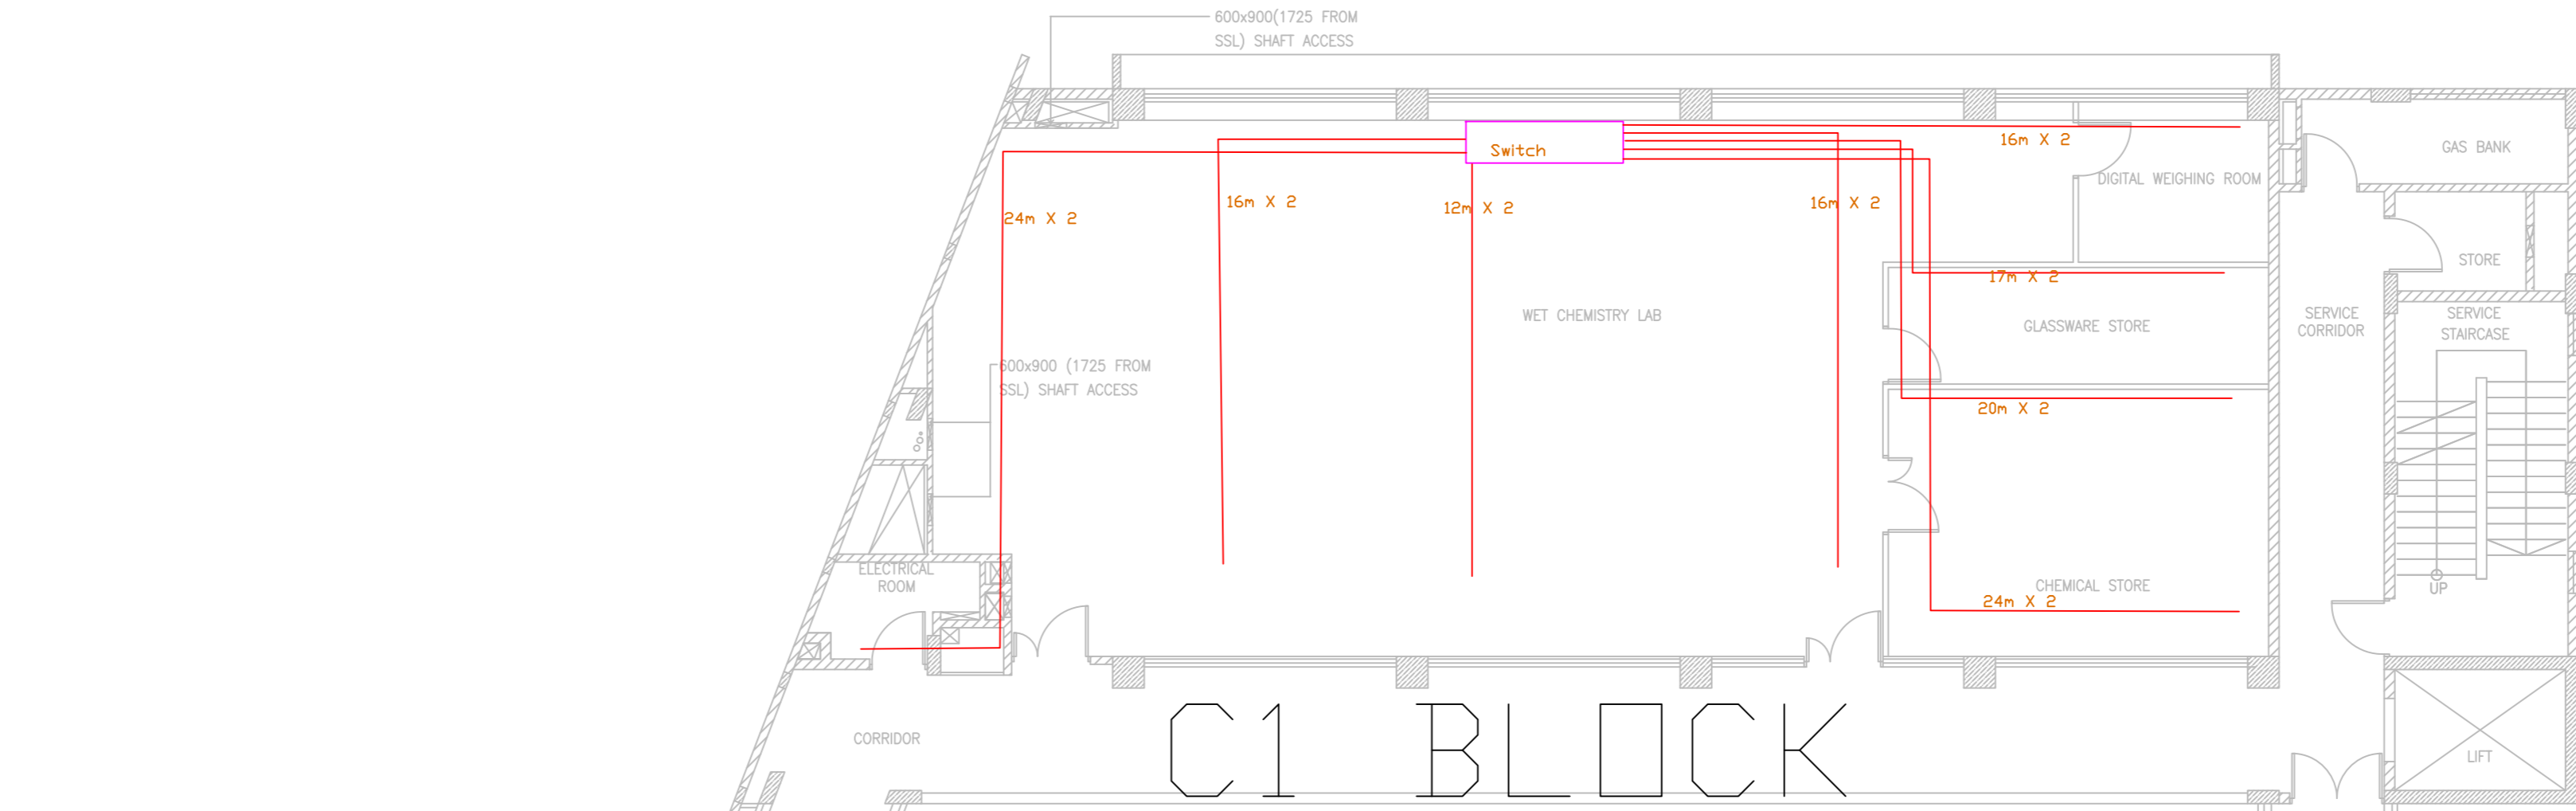


ADMIN BLOCK

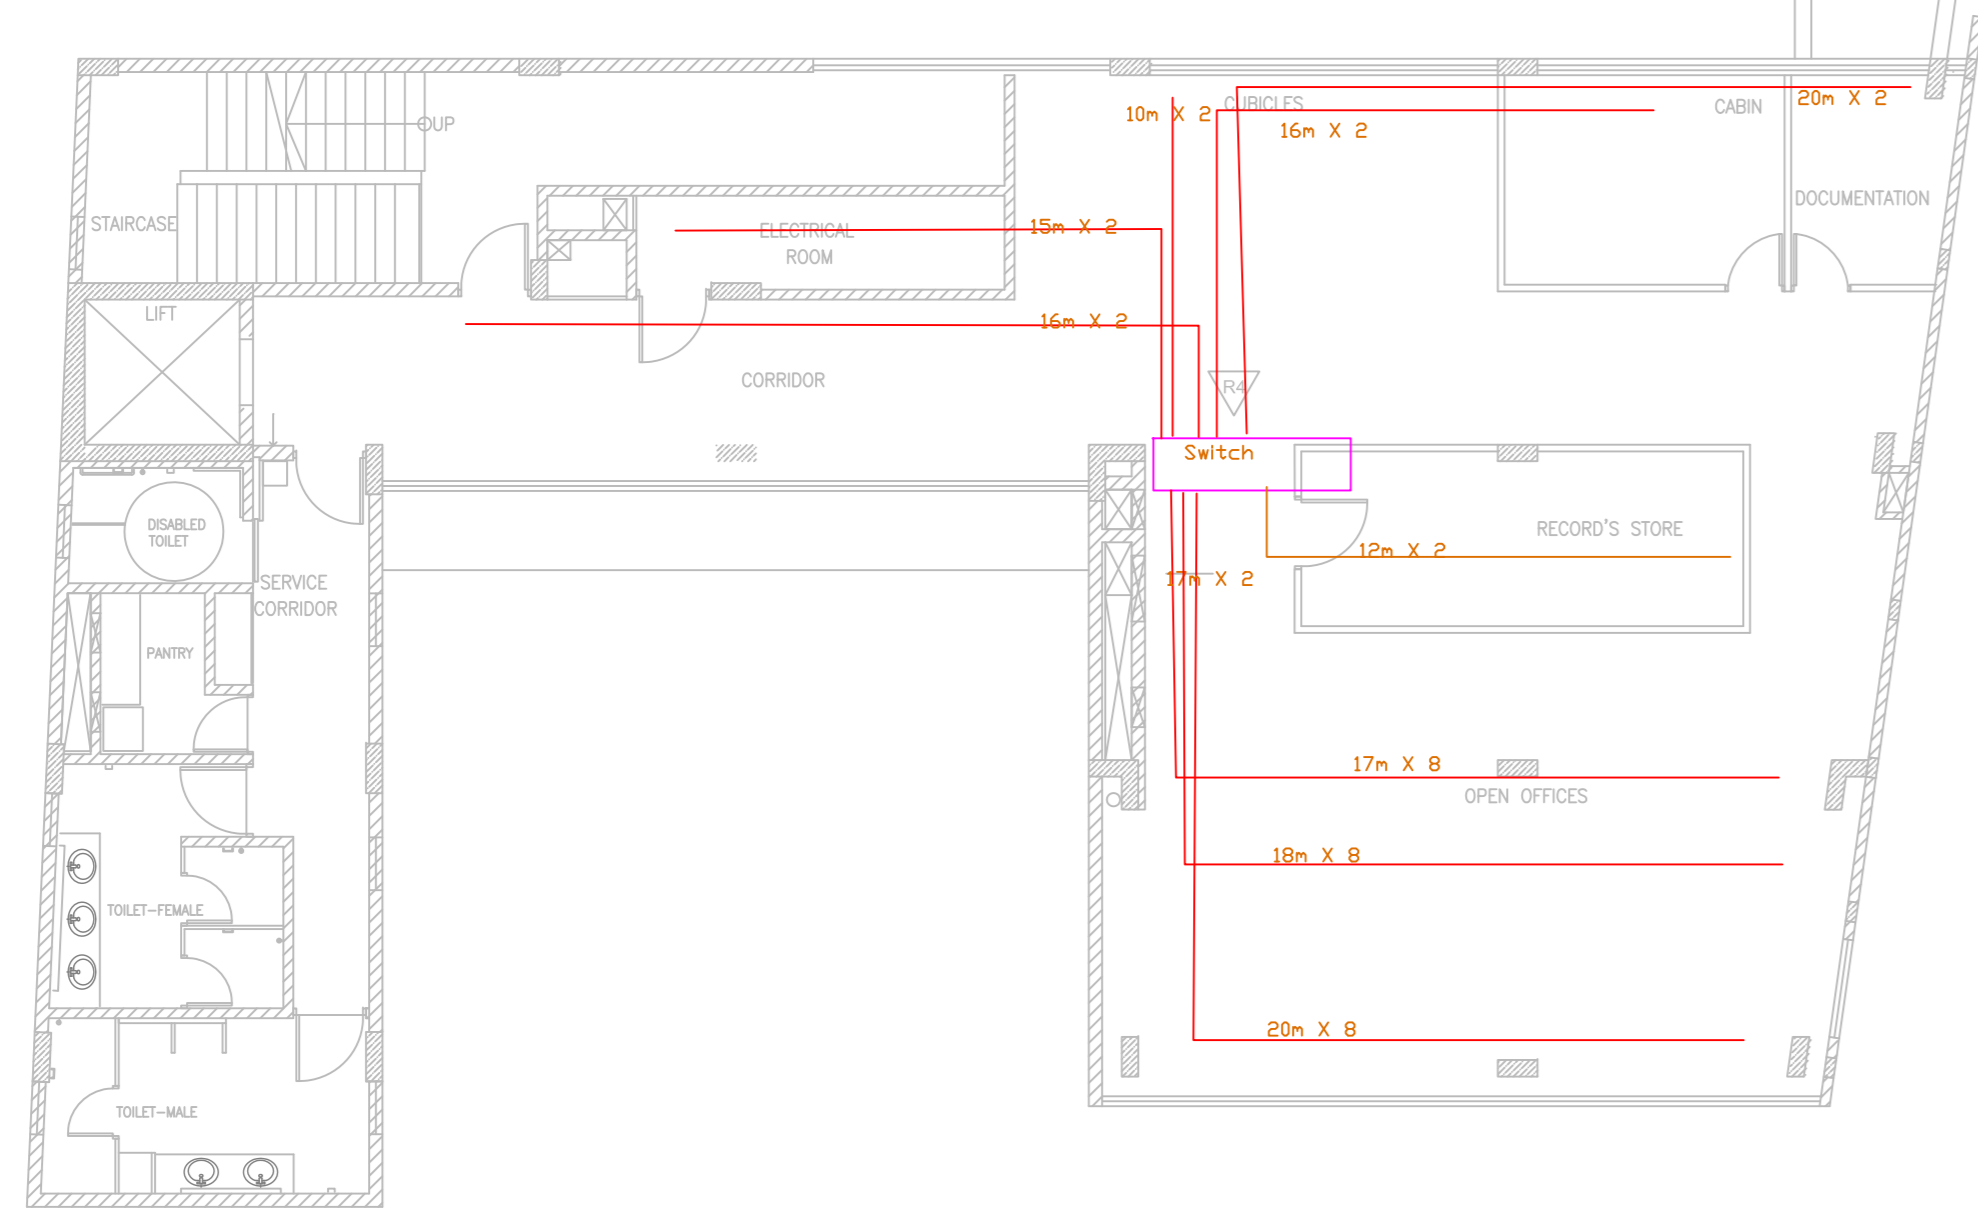


C1 BLOCK

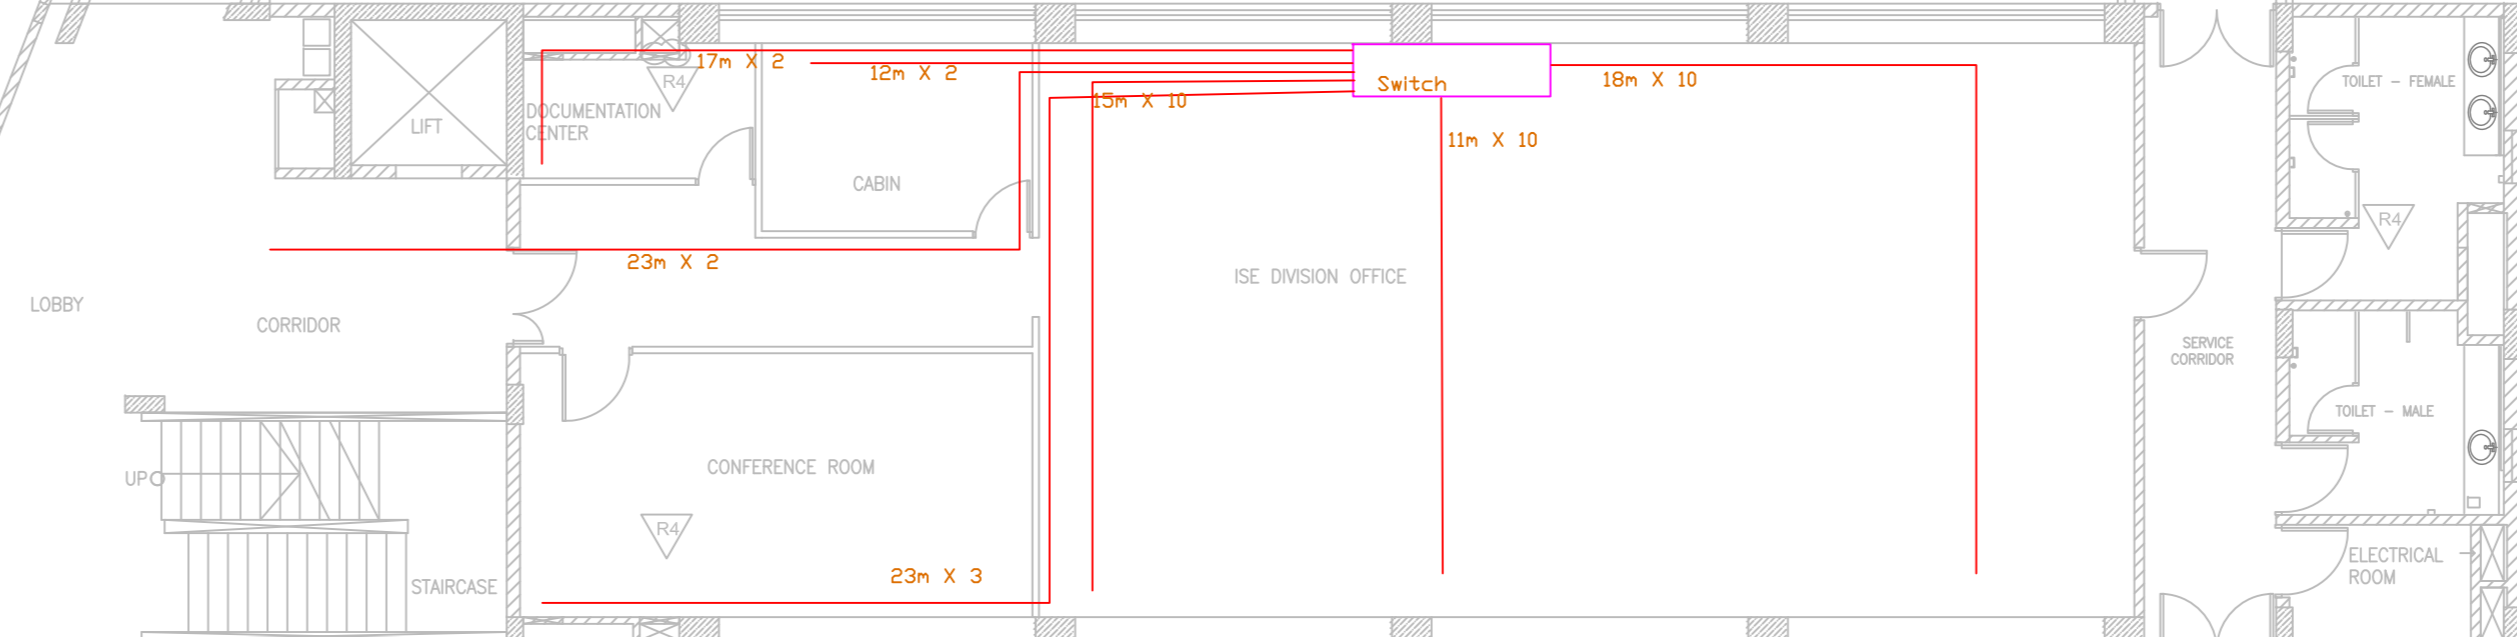

C2 BLOCK

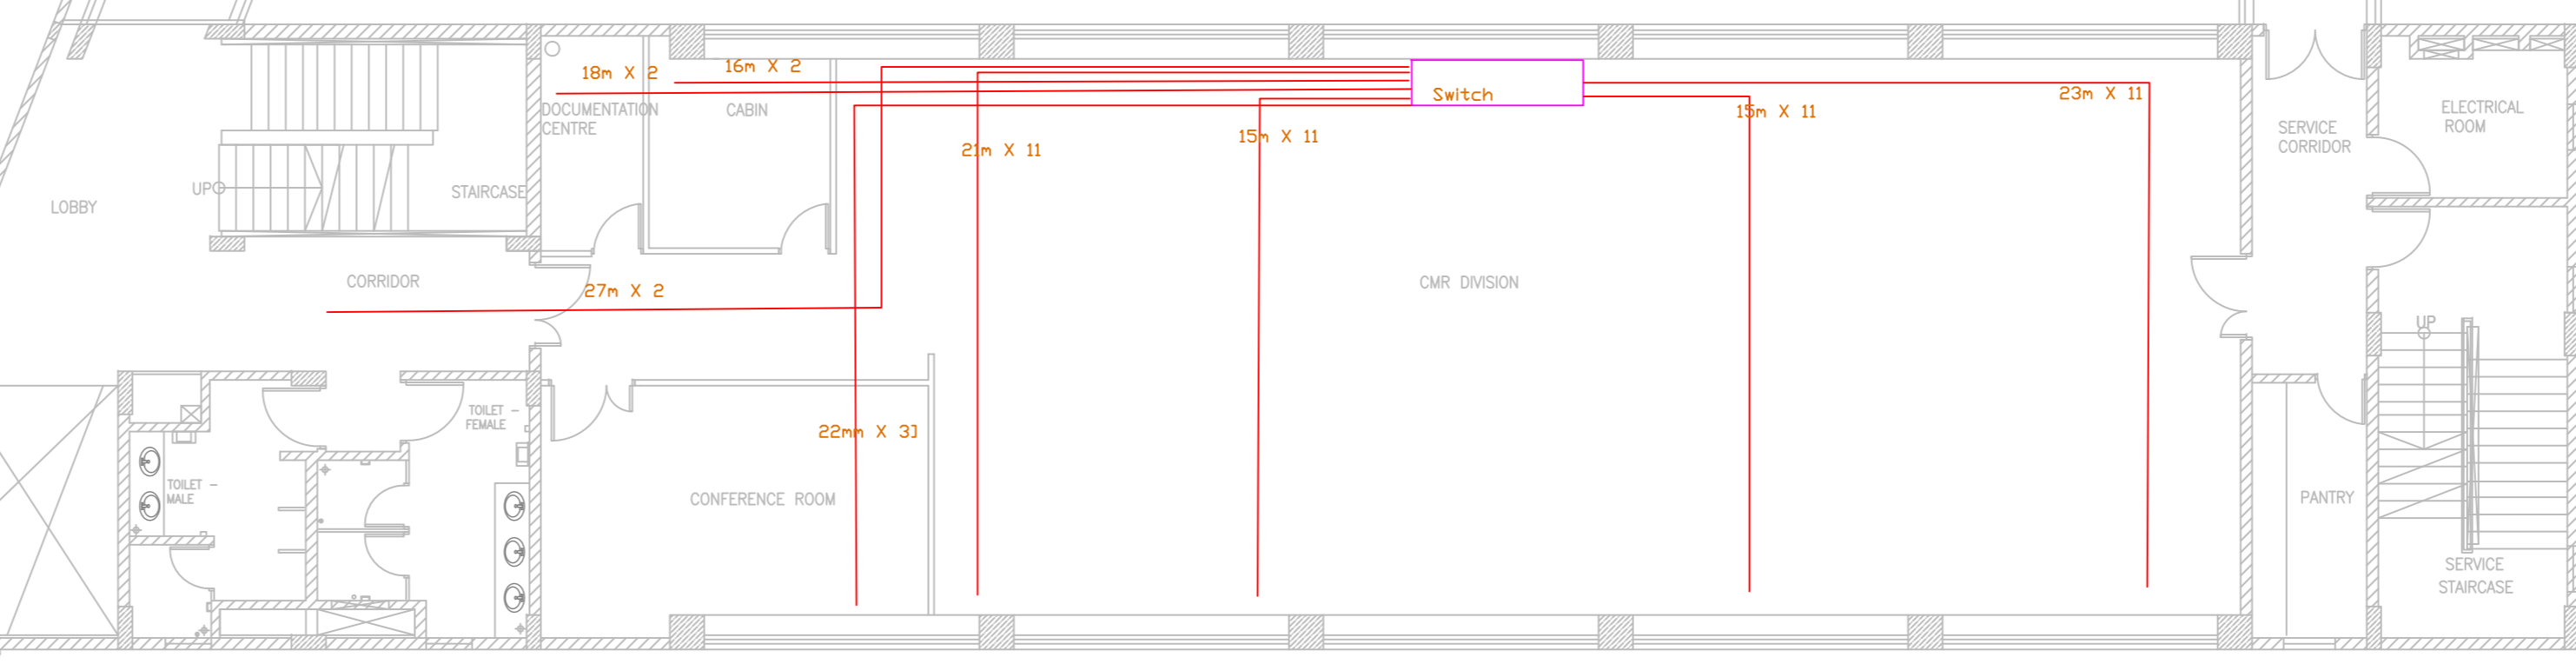


C3 BLOCK

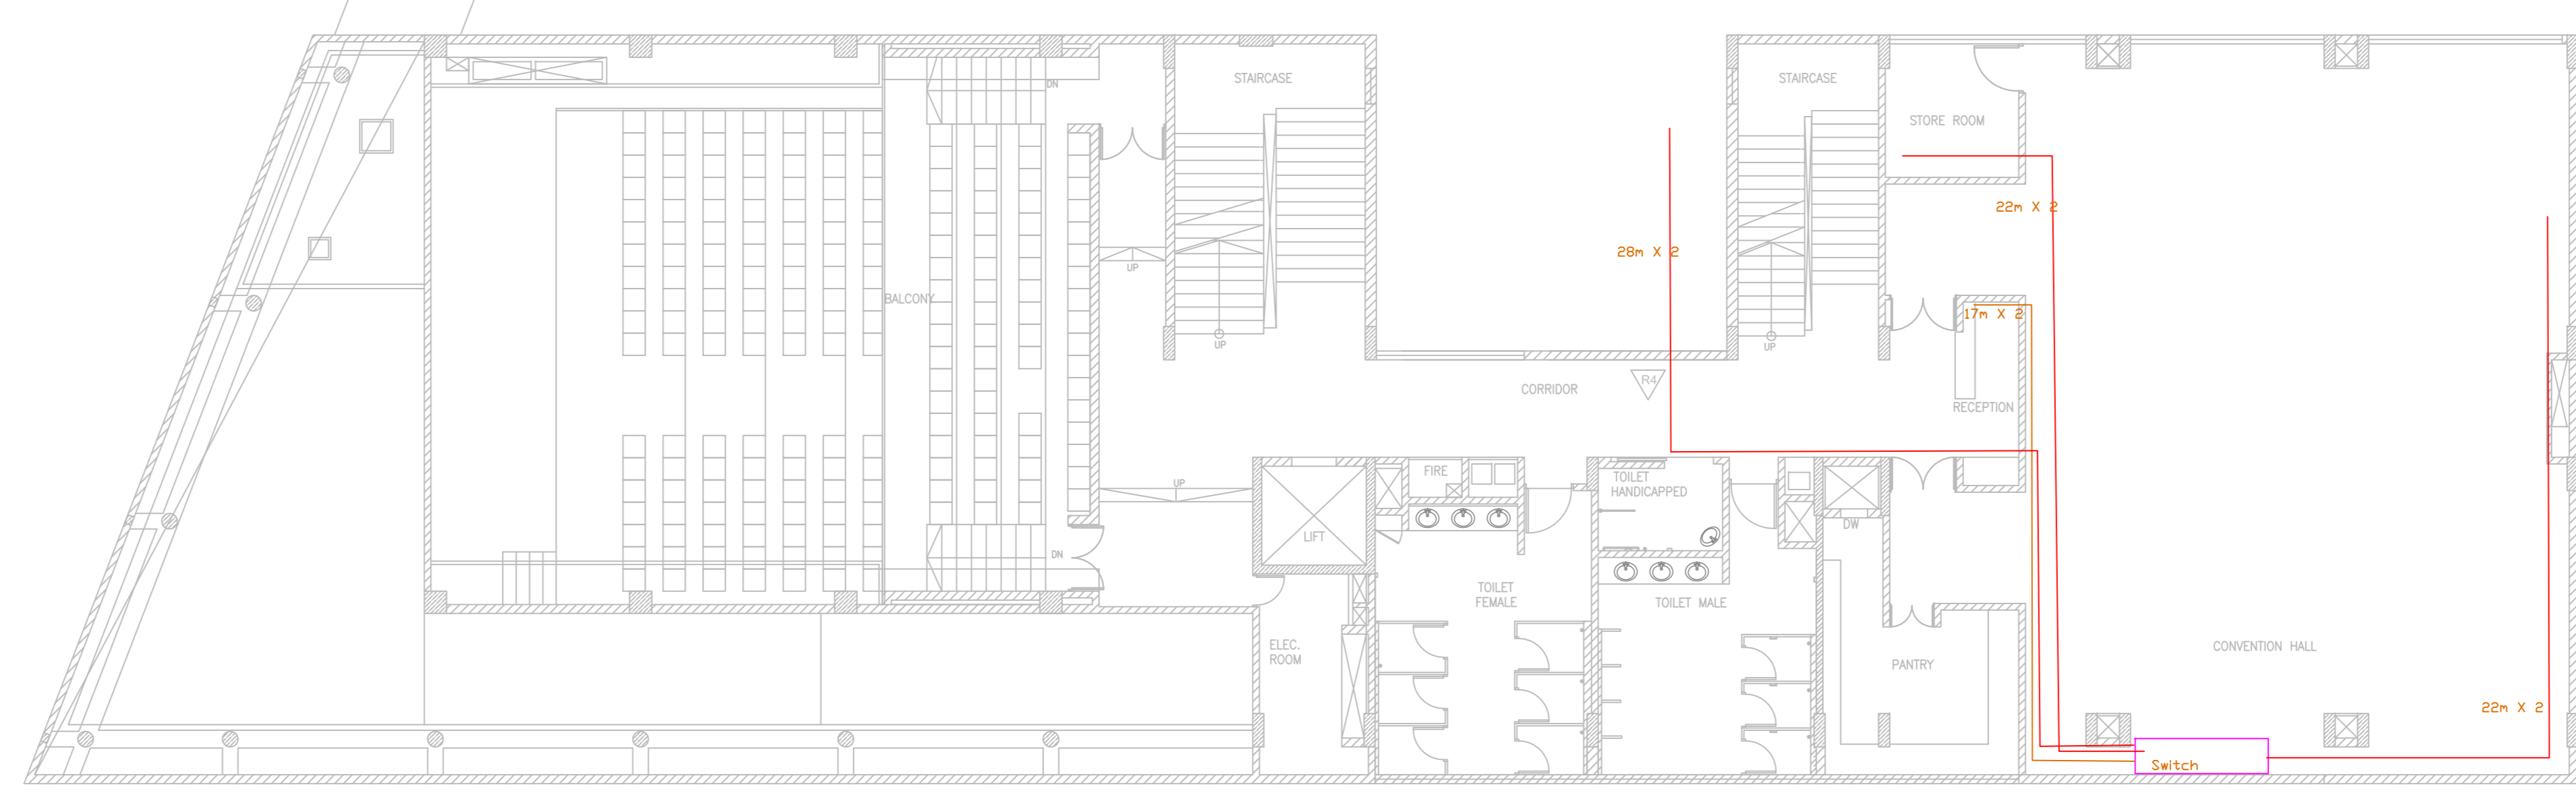


AUDITORIUM BLOCK

KEY PLAN

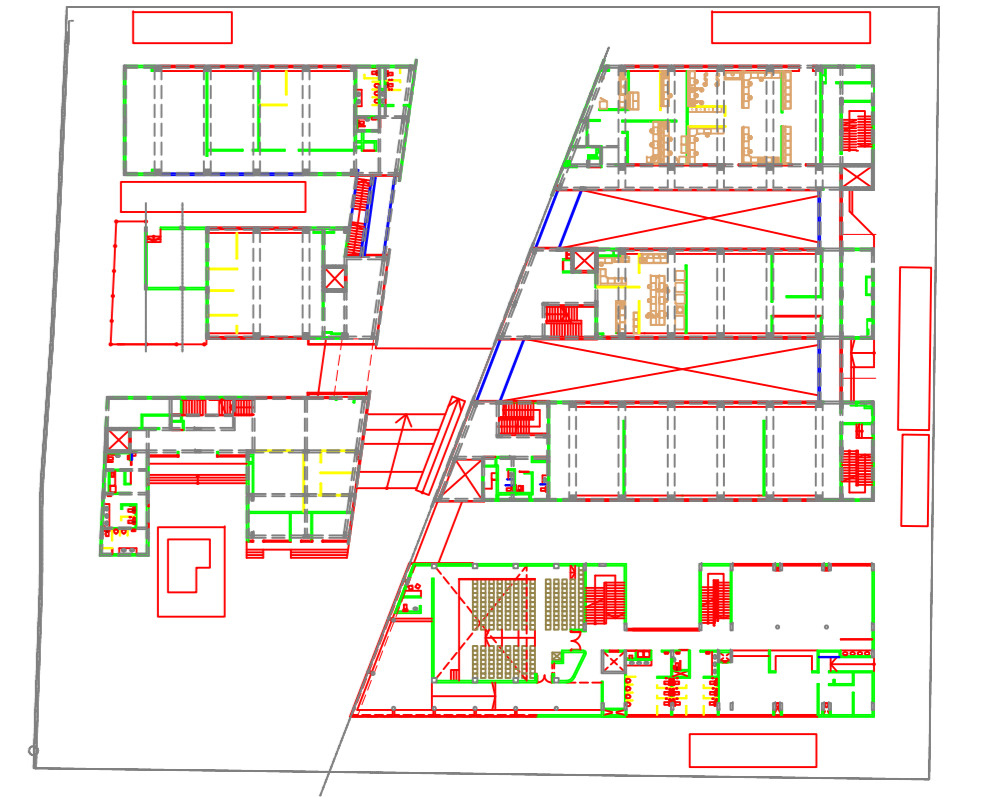

N

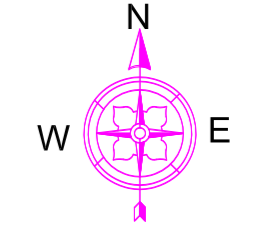

FOR TENDER

LEGEND

- Network line CAT 6 cable
- Network Switch

CLIENT

NCSCM

PROJECT TITLE

NCSCM BUILDING NETWORKING

DRAWING TITLE

NETWORKING LAYOUT : FIRST FLOOR